


**PROJECT**

PROPOSED RESIDENTIAL  
BUILDING ON PLOT NO.- 35,  
SECTOR-54, DRONAGIRI,  
NAVI MUMBAI.

**DEVELOPERS**

**NORTH**

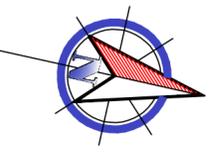


**FLOOR**

**TYPICAL FLOOR PLAN  
(1ST & 3RD)**  
**ARCHITECTS**



**TRIARCH DESIGN STUDIO**  
ARCHITECTS AND INTERIOR DESIGNERS  
HEAD OFF : BHAGAVATI BHUVAN, SARASWATI BAUG, JOGESHWARI (E),  
MUMBAI 400 080. TEL: 28384441.  
BRANCH OFF : 16, GAURI COMMERCIAL COMPLEX, PLOT NO 16, SECTOR 11,  
C.B.D., BELAPUR, NAVI MUMBAI. TEL: 27990910, 27966987.

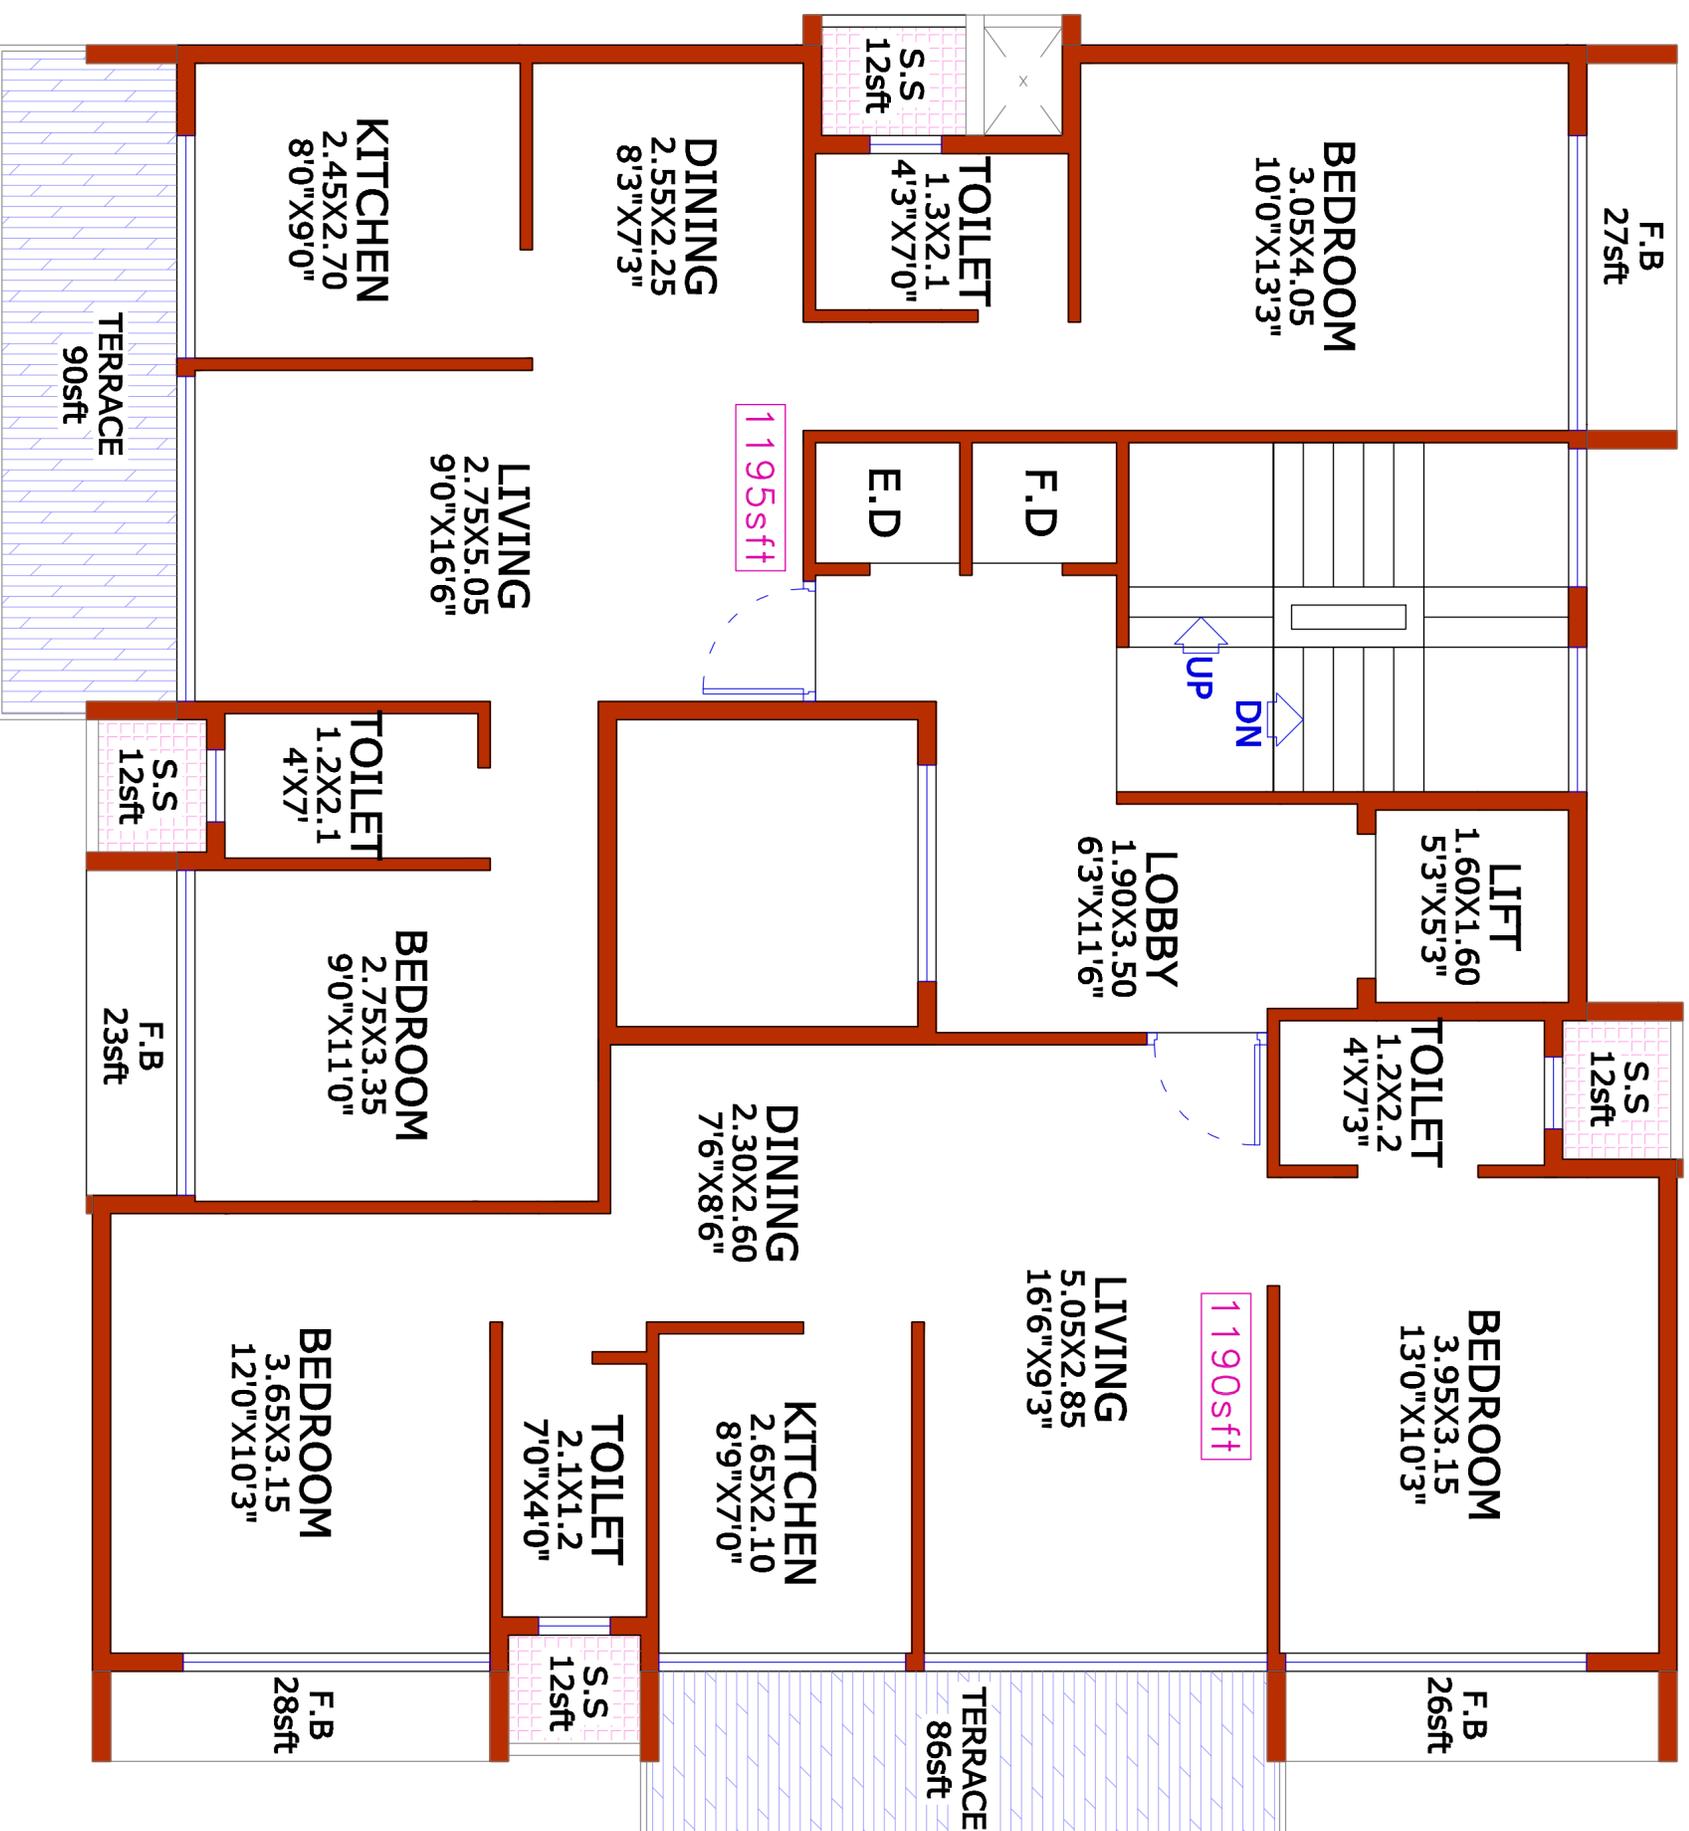

THE INFORMATION CONTAINED IN THIS LEAFLET/PLAN/DRAWING IS INDICATIVE OF DEVELOPMENT THAT IS PROPOSED SUBJECT TO APPROVAL OF THE AUTHORITIES OR IN THE INTEREST OF CONTINUING IMPROVEMENT. THE ARCHITECT/DEVELOPER RESERVE THE RIGHT TO CHANGE THE PLAN.